
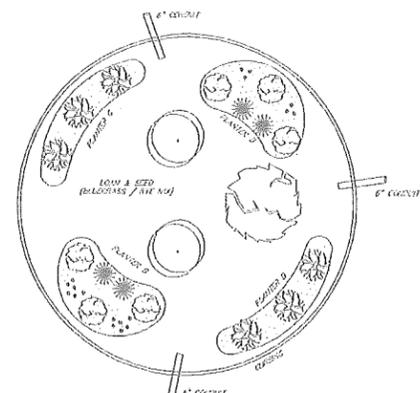
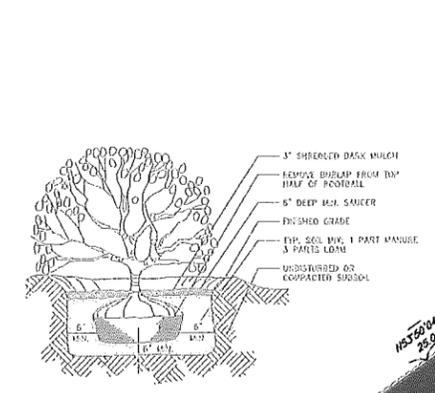
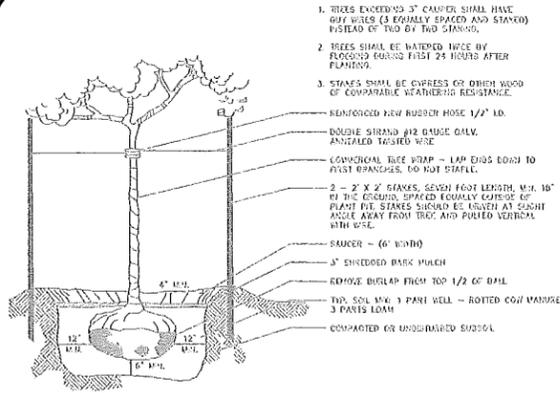


Brem 005-7.3-2014

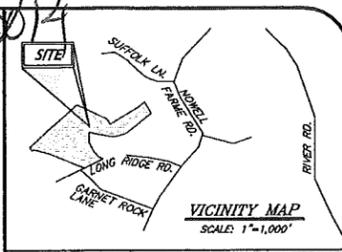

PLANTING SCHEDULE				
SYMBOL	QUANTITY	COMMON NAME	BOTANICAL NAME	SIZE
(Symbol)	1	RED MAPLE	<i>Acer rubrum</i>	3" CALIBER
(Symbol)	2	WHITE OAK APPLE	<i>Malus spicata</i>	2" CALIBER
(Symbol)	21	STREET TREES	AMERICAN LINDBERGH / BASSWOOD	Tilia Americana 2" CALIBER
(Symbol)	6 (3 EACH)	PLANTERS - A & D	MORNING GLORY	Kotinus latifolia 12" CONTAINER
(Symbol)	6 (3 EACH)	PLANTERS C & D	WINTERGREEN BLACK ALDER	Ilex verticillata 12" CONTAINER
(Symbol)	4 (2 EACH)	ANNUALS-DAY LILIES	Coreopsis Scythiana	12" CONTAINER
(Symbol)		BARK MULCH		

NOTE: 1. PLANTERS A & D ARE IDENTICAL BUT MIRRORED. PLANTERS B & C ARE IDENTICAL BUT MIRRORED.
2. 6" CONDUITS ARE PROVIDED TO SUPPLY IRRIGATION BY HOME OWNERS ASSOCIATION IF DESIRED.

- 1-81-40K MORROW, GLEN 23 SUFFOLK LANE CARLISLE, MA
- 1-82-30K FRENCH, PETER 126 NOWELL FARM ROAD CARLISLE, MA
- 1-81-30K FLEMING, ERIC 162 NOWELL FARM ROAD CARLISLE, MA
- 1-73-35K WEL, YU-FENG 40 LONG RIDGE ROAD CARLISLE, MA
- 1-77-43K KALEY, CHRISTOPHER 50 LONG RIDGE ROAD CARLISLE, MA
- 1-74-25K WIRPANEK, EDWARD 69 LONG RIDGE ROAD CARLISLE, MA
- 1-75-26K RINGHEISSER, DAVID 68 GARNET ROCK LANE CARLISLE, MA
- 1-65-30K HAWAUER, MICHAEL 200 LONG RIDGE ROAD CARLISLE, MA

- NOTES:**
1. PARCEL AREA: 515,860 S.F. ± (9.84 Ac.) FRONTAGE=271.51 LF.
 2. RECORD OWNER: JEFFREY AND LISA BREM 100 LONG RIDGE ROAD CARLISLE, MA 01741
 3. WETLAND FLAGGING SHOWN WAS DELINEATED BY BOTANIST LEAH BASSMANE.
 4. WATER SUPPLY SHALL BE PRIVATE WELLS
 5. SEPTIC TO BE PRIVATE SYSTEMS
 6. PHASE I TO STATION 4+00 TO INCLUDE UNITS 1-6, 20
- PHASE II FROM STATION 4+00 TO END TO INCLUDE UNITS 7-19

BREM 005 07-03-2014

- PLAN REFERENCES:**
- REFERENCE PLAN #1 APPROVAL NOT REQUIRED PLAN IN CARLISLE, MASSACHUSETTS PREPARED FOR JEFFREY AND LISA BREM, PREPARED BY MEISNER BREM CORPORATION, DATED MARCH 10, 2014, ENDORSED BY THE CARLISLE PLANNING BOARD AND RECORDED AT THE MIDDLESEX NORTH REGISTRY OF DEEDS ON MARCH 14, 2014 PLAN BOOK 237 PAGE 78.
- REFERENCE PLAN #2 "PLAN OF LAND IN CARLISLE, MASSACHUSETTS (MIDDLESEX COUNTY)" PREPARED BY STAMSKI AND MCNARY, INC., DATED 10/05/98, ENDORSED BY THE CARLISLE PLANNING BOARD ON OCTOBER 5, 1998 AND RECORDED AT THE MIDDLESEX NORTH REGISTRY OF DEEDS ON OCTOBER 28, 1998. BOOK 108 PAGE 111.
- REFERENCE PLAN #3 "PLAN OF LAND IN CARLISLE MASSACHUSETTS (MIDDLESEX COUNTY)" PREPARED BY STAMSKI AND MCNARY, INC., DATED 8/28/04, ENDORSED BY THE CARLISLE PLANNING BOARD ON SEPTEMBER 27, 2004.
- REFERENCE PLAN #4 "PLAN OF LAND IN CARLISLE, MASS. OWNED BY J. & E. COMPANY, INC." PREPARED BY R.D. NELSON, ENGINEER 144 SUBURBY RD, CONCORD, MASS. DATED MAY 23, 1973. ENDORSED BY THE CARLISLE PLANNING BOARD ON JUNE 11, 1973 AND RECORDED AT THE MIDDLESEX NORTH REGISTRY OF DEEDS ON OCTOBER 31, 1973.

© 2014 MEISNER BREM CORPORATION
This document and the work and information contained herein, in the sole and exclusive property of Meisner Brem Corporation, and its subsidiaries, is provided as an original work of authorship under the Copyright Act, and is protected by Title 17 of the United States Code. All rights reserved. Neither this document nor the work or information contained herein, may be printed, reproduced, published, copied, sold, broadcast, transmitted, or otherwise disseminated, without the express written permission of Meisner Brem Corporation.

REV. 6	
REV. 5	
REV. 4	
REV. 3	
REV. 2	
REV. 1	18/1

2014 All Rights Reserved
Meisner Brem Corp.


RESIDENTIAL SITE PLAN FOR COMPREHENSIVE PERMIT -MGLCH 40B BREM PROPERTY
100 LONG RIDGE ROAD CARLISLE, MASSACHUSETTS

PREPARED FOR:
LIFETIME GREEN HOMES, LLC
142 LITTLETON ROAD
WESTFORD, MA 01886

JUNE 30, 2014 SCALE: 1"= 50'
50 25 0 50 100

MEISNER BREM CORPORATION
142 LITTLETON ROAD, STE. 14, WESTFORD, MA 01886 (978) 892-1113
151 MARI STREET, SALEM, NH 03078 (603) 893-3301

DRAFTED BY: ASK/PDI SURVEYED BY: KDM
APPROVED BY: JAB/KDM JOB NUMBER: 2066
2066
4240 FILE 2066m-40B-ANR.dwg

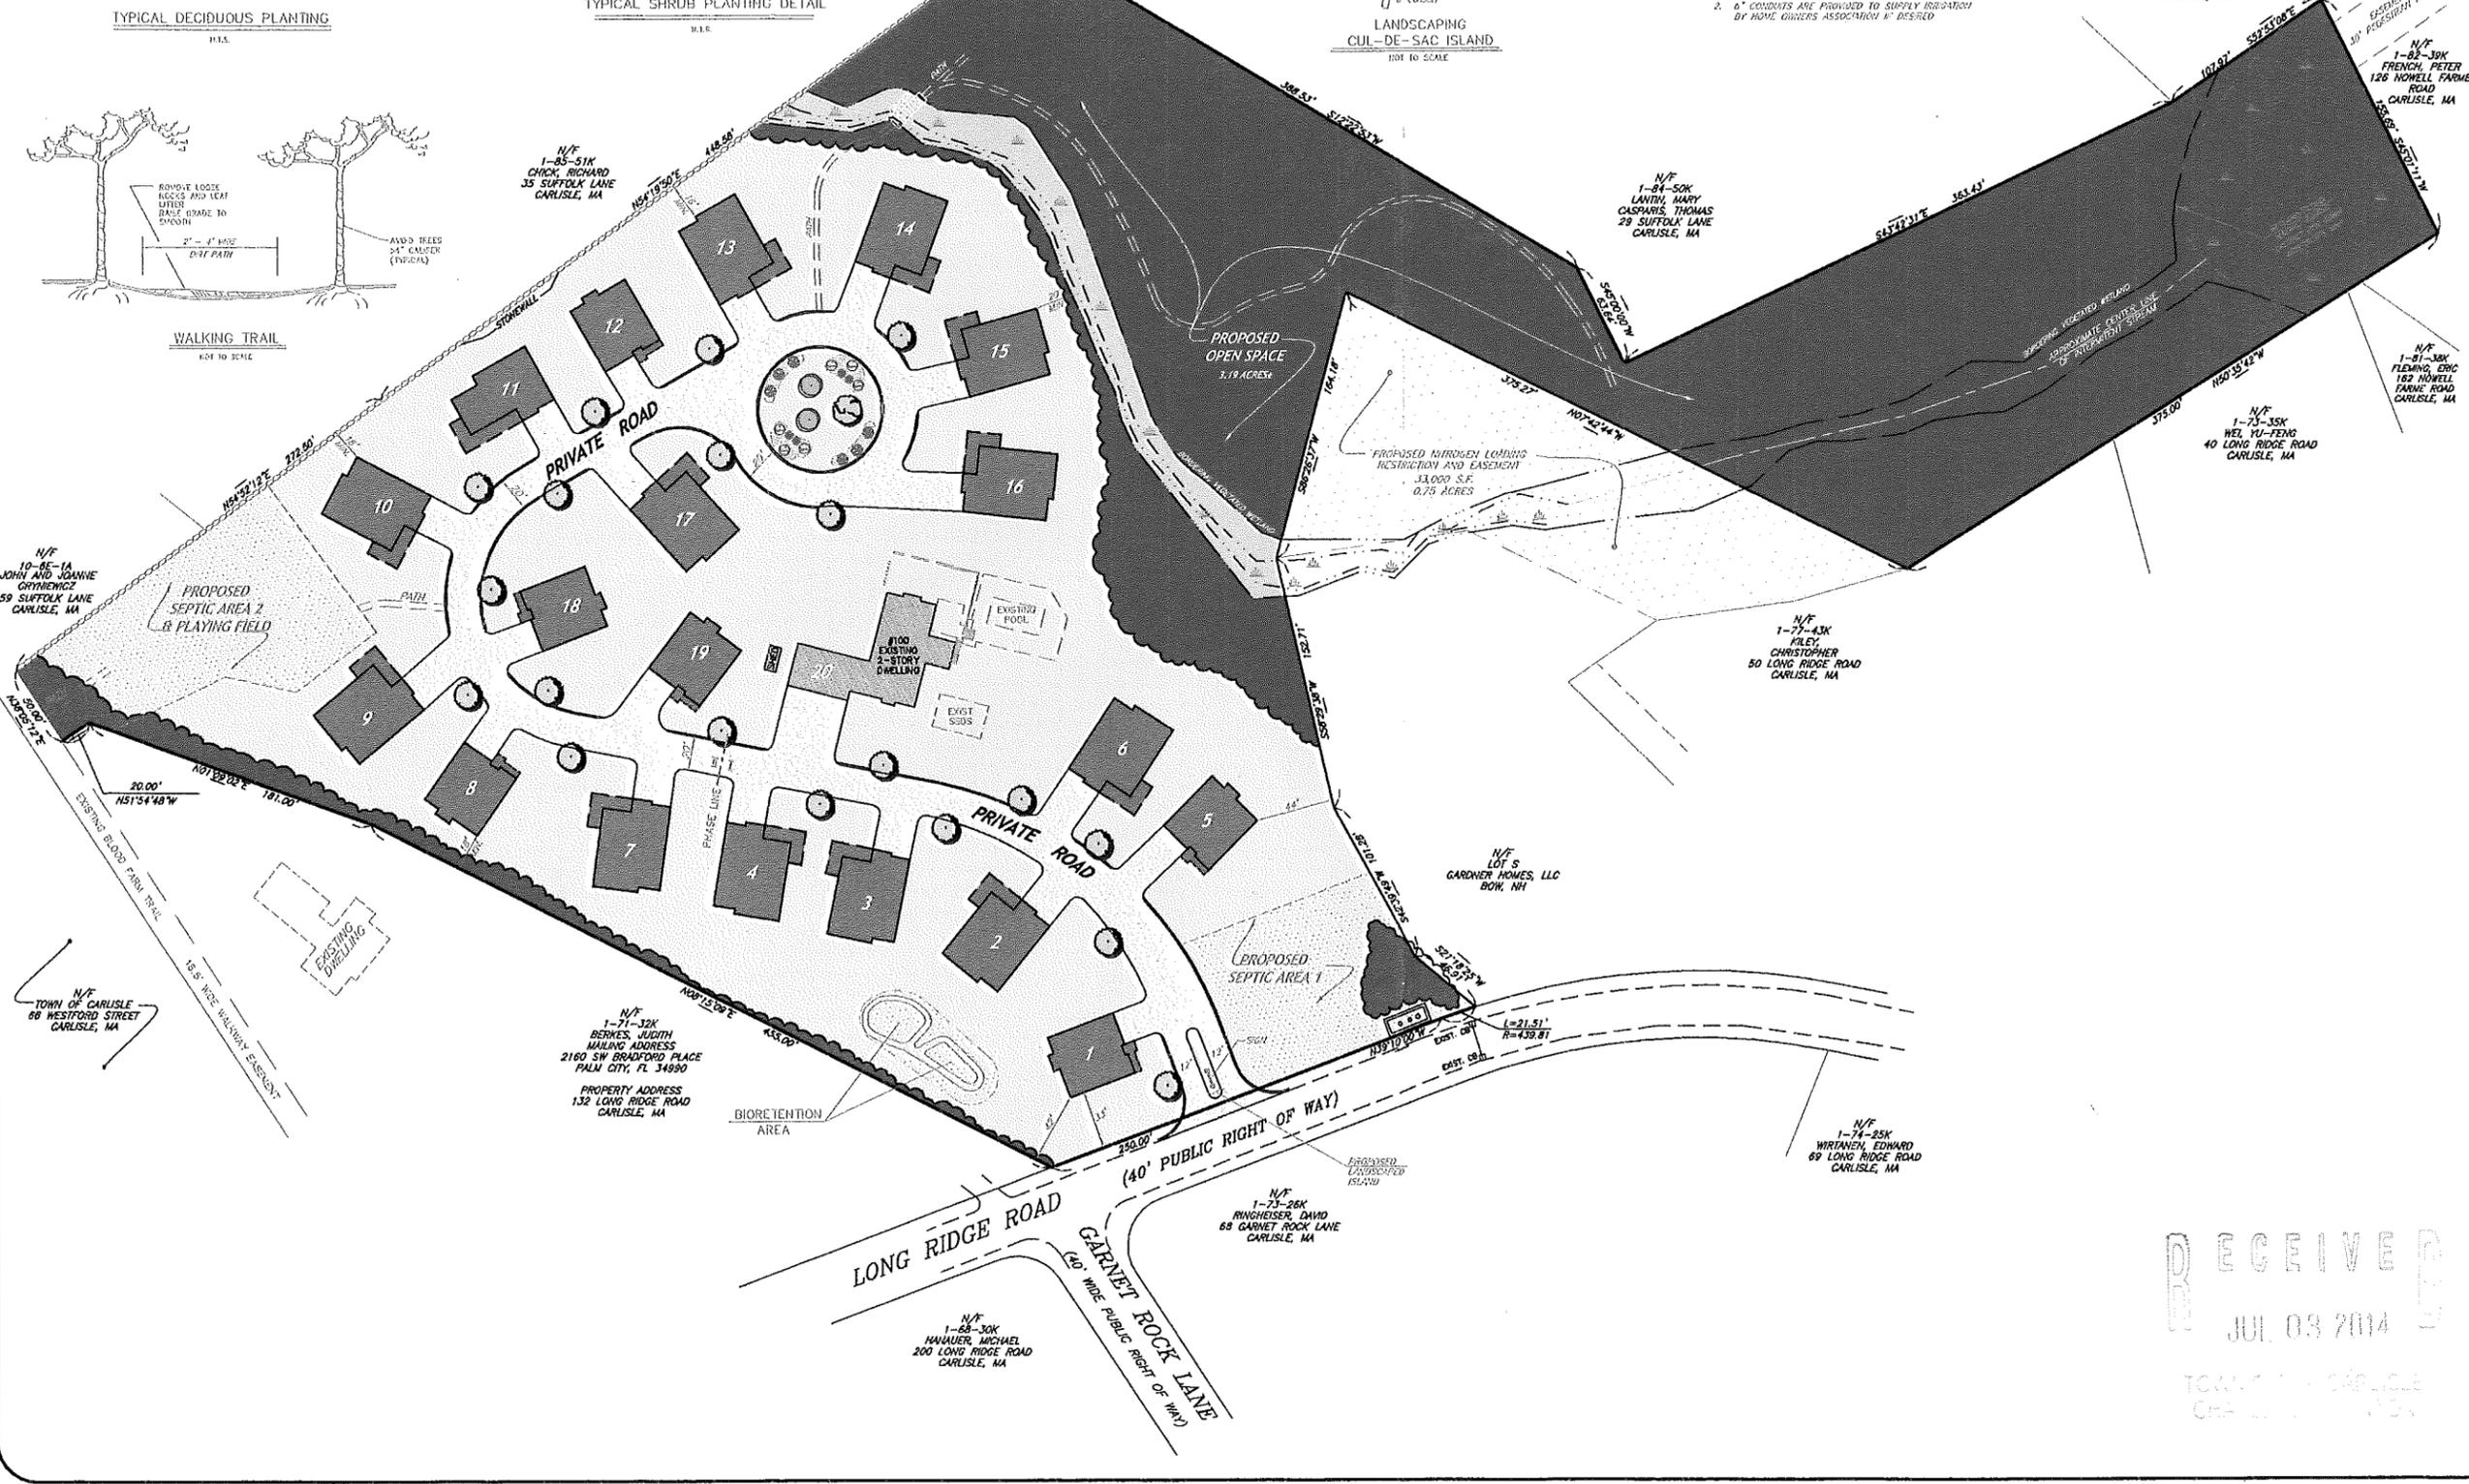

RECEIVED
JUL 03 2014

TOWN OF CARLISLE
OFFICE OF ZONING