




NOTE:  
For trees planted in lawn areas the mulch shall extend to a 6' diameter around the tree or to the extent indicated on the plans. Cut a clean, smooth edge between the mulch and lawn areas.

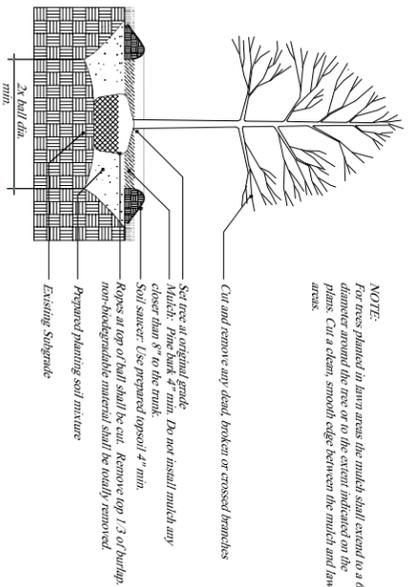

1 TYPICAL TREE PLANTING  
No Scale

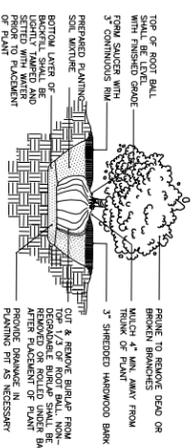


2 TYPICAL SHRUB PLANTING  
No Scale

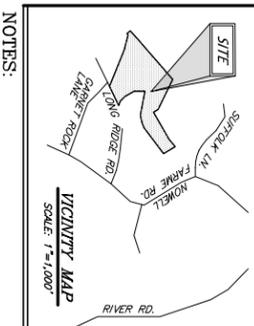

NOTES:

SEE LANDSCAPE PLAN SHEET 2 FOR PLANTING ISLAND DETAILS, CUL-DE-SAC DETAIL, ENTRY WAY DETAIL, TYPICAL HOUSE PLANTINGS, AND PLANT SCHEDULE.

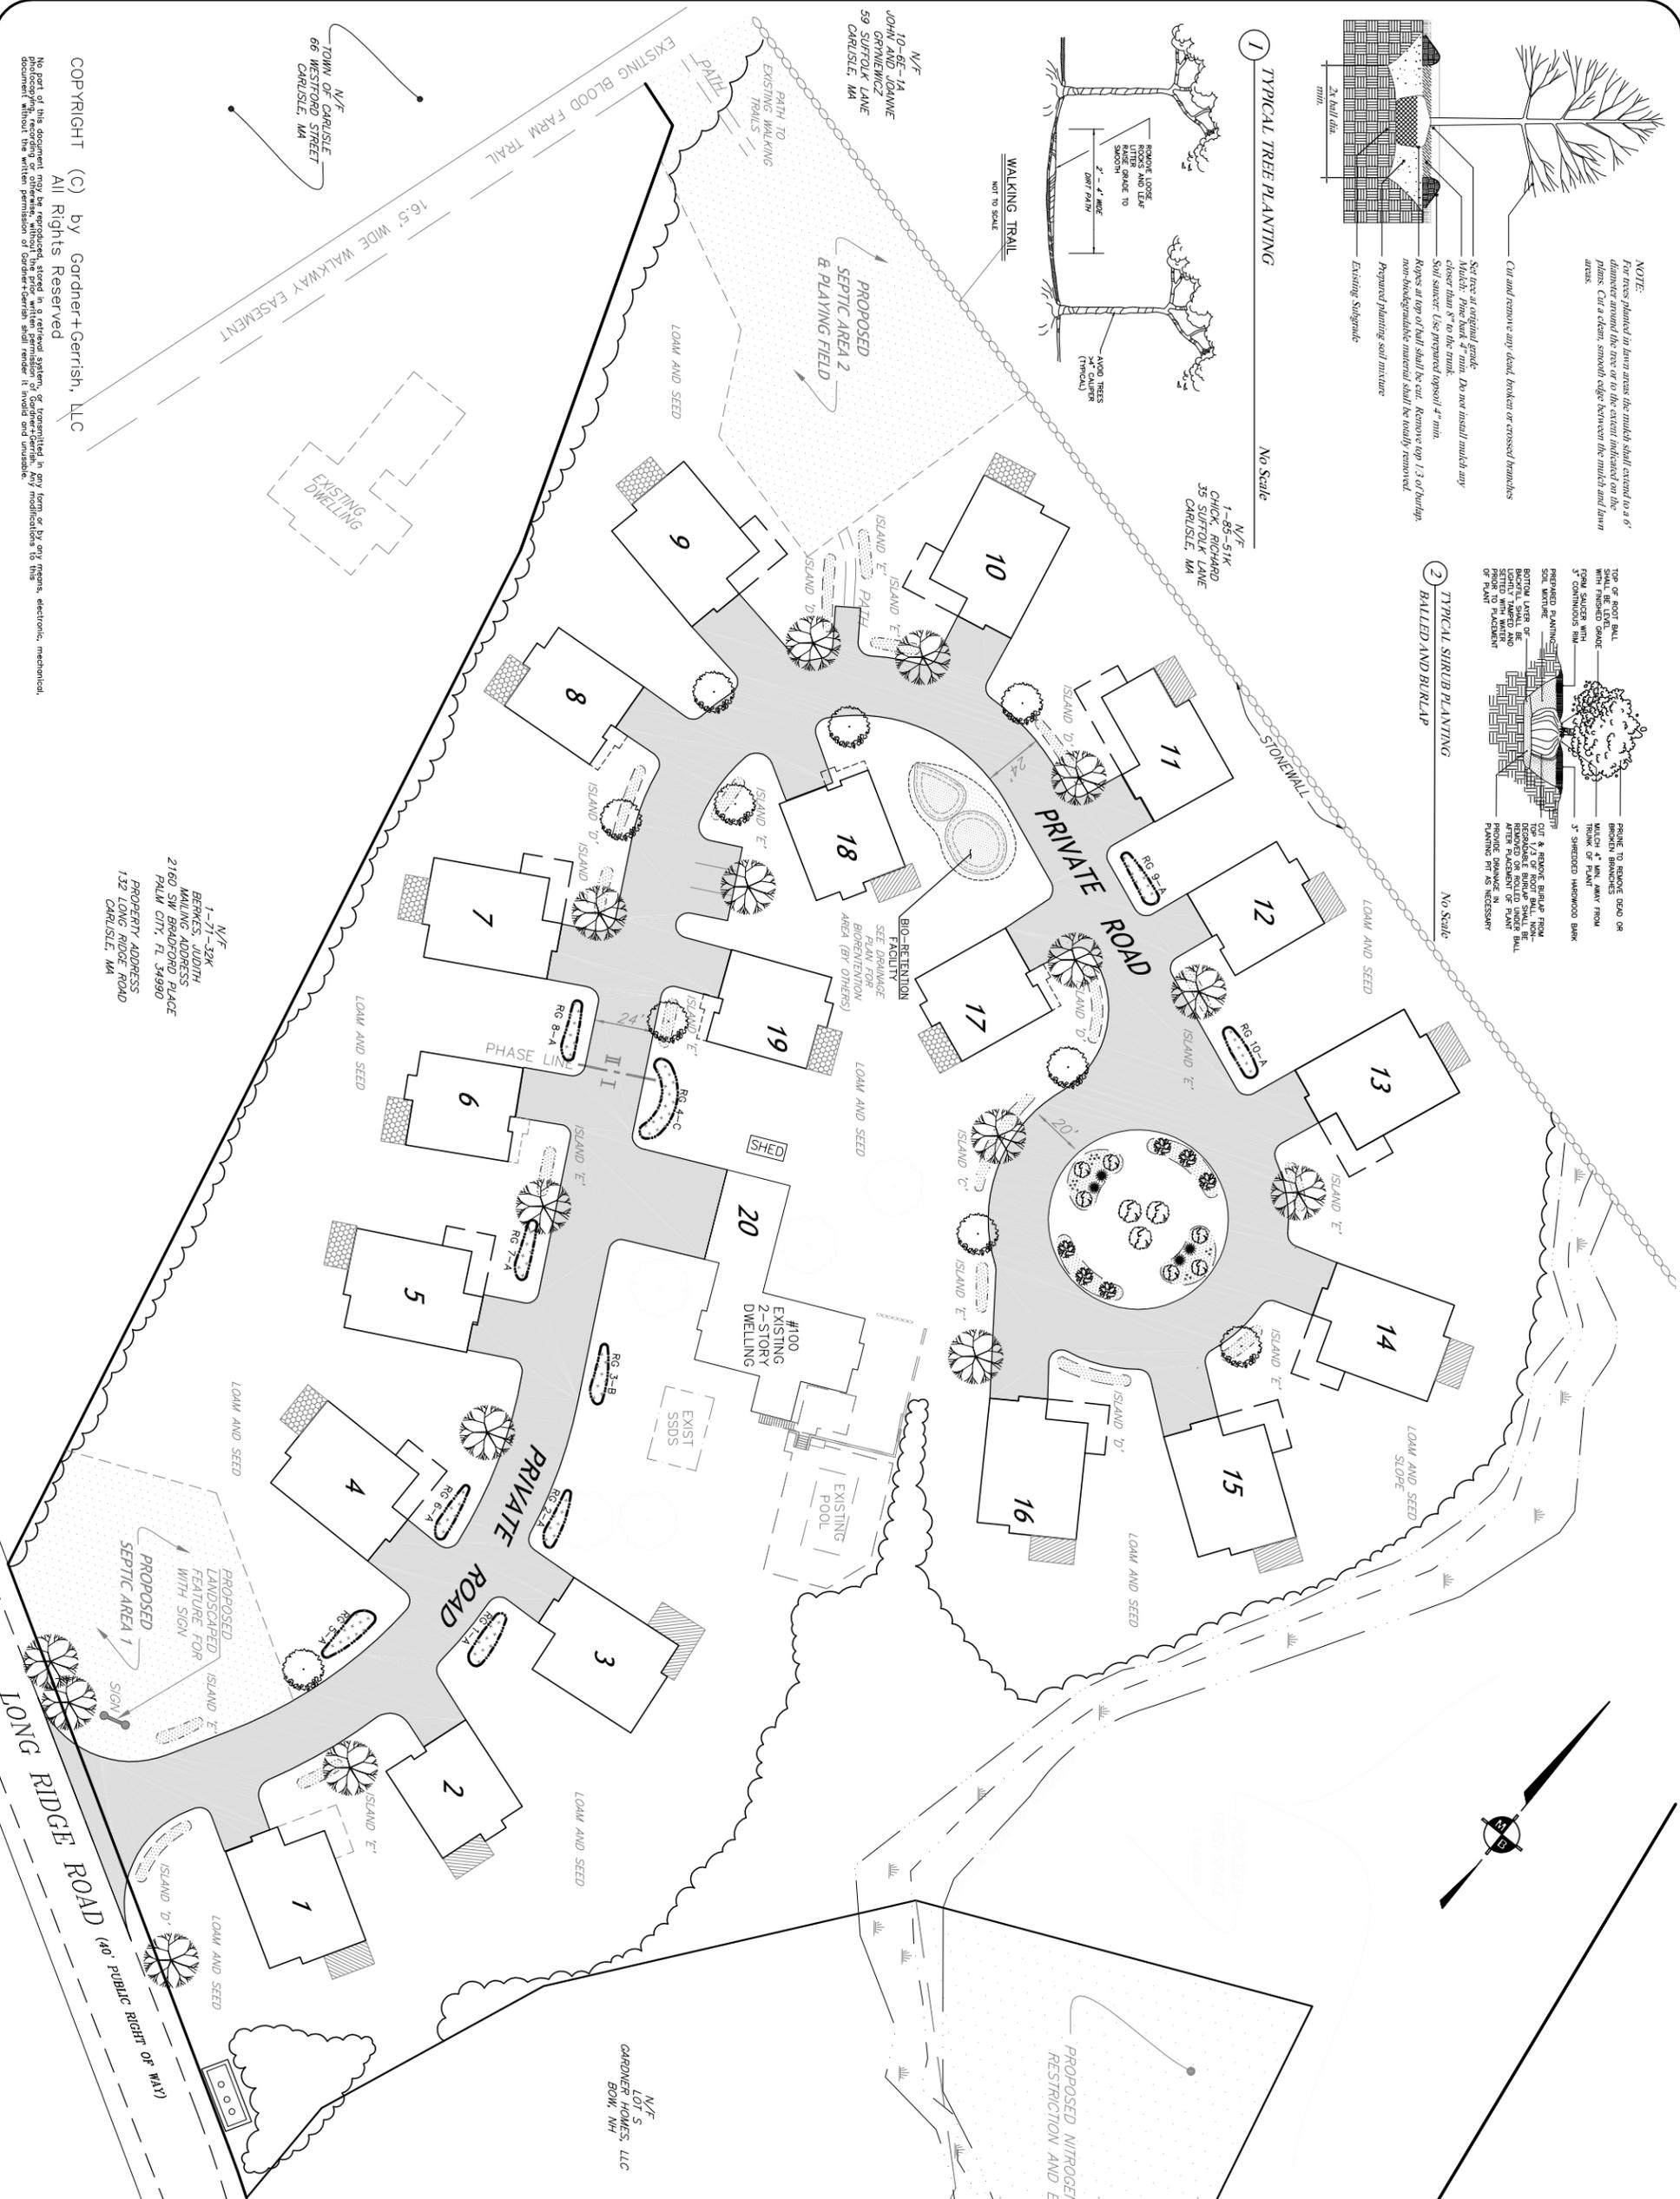

**GARDNER+GERRISH, LLC**  
LANDSCAPE ARCHITECT  
34 HARDING AVE.  
PROVIDENCE, RI 02905 USA  
T: (401) 263-7106  
email: info@gardner-gerrish.com

**RESIDENTIAL SITE PLAN**  
LANDSCAPE PLAN  
**BREM PROPERTY**  
100 LONG RIDGE ROAD  
CARLISLE, MASSACHUSETTS

PREPARED FOR:  
LIFETIME GREEN HOMES, LLC  
142 LITTLETON ROAD  
WESTFORD, MA 01886

OCTOBER 30, 2014 SCALE: 1" = 30'  
REVISED: DECEMBER 10, 2014

MEISNER BREM CORPORATION  
151 MAIN STREET, SAKONNET, NH 03075  
(603) 882-5300

JOB NUMBER: 2066

COPYRIGHT (C) by Gardner+Gerrish, LLC  
All Rights Reserved

No part of this document may be reproduced, stored in a retrieval system, or transmitted in any form or by any means, electronic, mechanical, photocopying, recording or otherwise, without the prior written permission of Gardner+Gerrish. Any modifications to this document without the written permission of Gardner+Gerrish shall render it invalid and unusable.