





HMFR Architects, Inc.
 130 Bishop Allen Drive
 Carlisle, MA 01701
 T 417.672.2000
 F 417.674.9775
 www.hmfr.com



architecture ■ programming ■ master planning

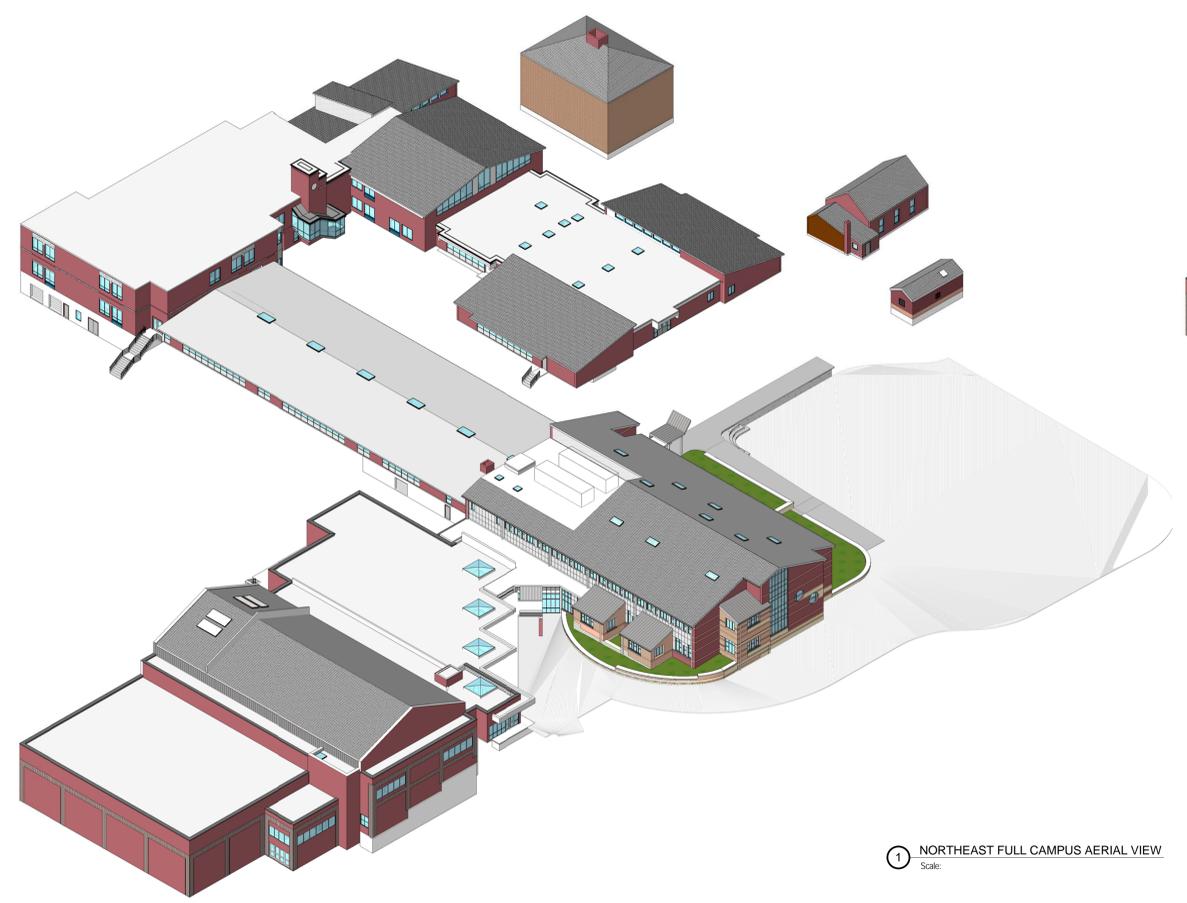


1 NORTHEAST FULL CAMPUS AERIAL VIEW
 Scale:

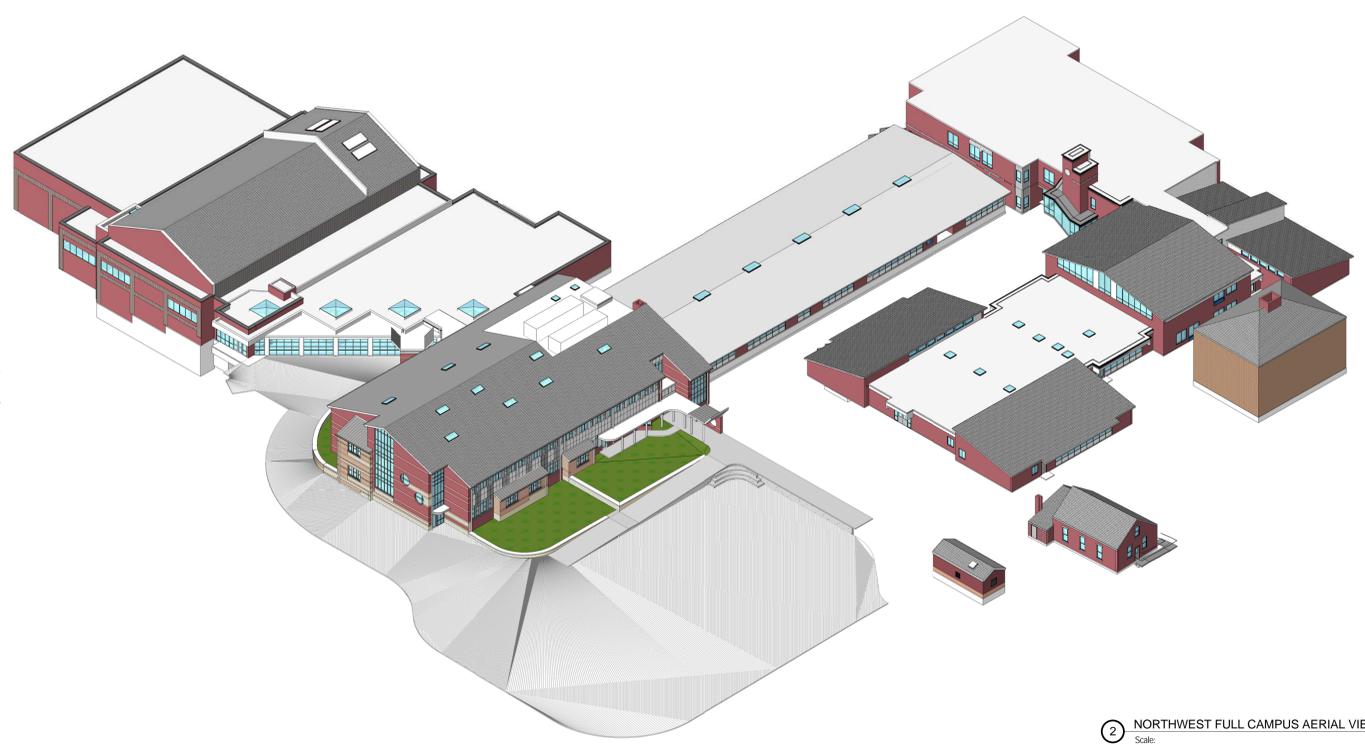

2 NORTHWEST FULL CAMPUS AERIAL VIEW
 Scale:

MATERIALS LEGEND


- PVC MEMBRANE ROOF - WHITE
- WILKINS PVC MEMBRANE ROOF (COLOR NOT YET SELECTED)
- ASPHALT SHINGLE ROOF (COLOR NOT YET SELECTED)
- STANDING SEAM METAL ROOF/SIDING - SILVER/GREY
- RED BRICK
- DECORATIVE CONCRETE MASONRY (COLOR NOT YET SELECTED)
- COMPOSITE METAL WALL PANEL (COLOR NOT YET SELECTED)

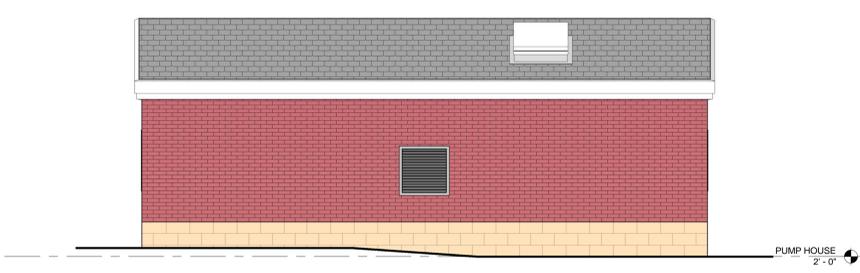


3 PUMP HOUSE NORTH ELEVATION
 Scale: 1/4" = 1'-0"




4 PUMP HOUSE SCHOOL ST. ELEVATION
 Scale: 1/4" = 1'-0"

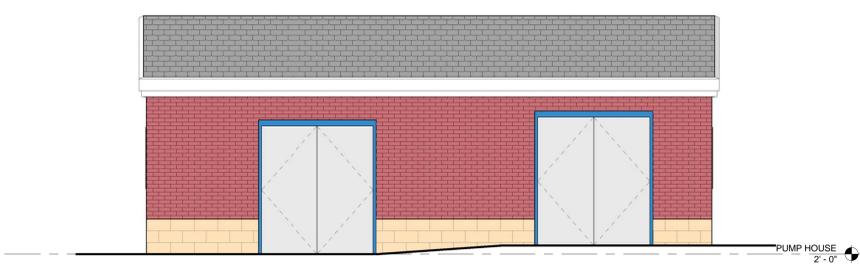

5 PUMP HOUSE SOUTH ELEVATION
 Scale: 1/4" = 1'-0"

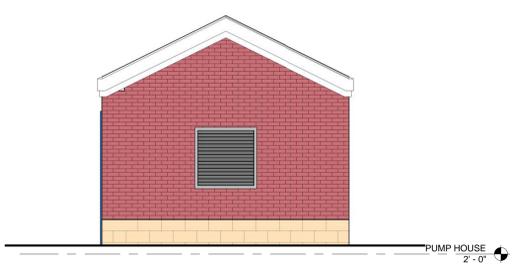

6 PUMP HOUSE EAST ELEVATION
 Scale: 1/4" = 1'-0"

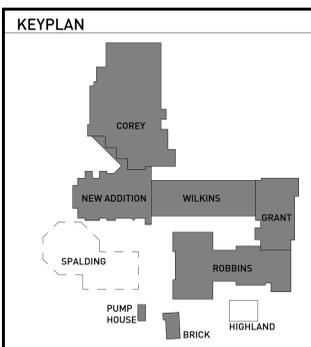

REVISIONS NO.	DATE	REMARKS	BY

SITE PLAN REVIEW
 08-16-2010

SCALE: 1/4" = 1'-0"
 DRAWN BY: AWH
 CHECKED BY: CDB

Carlele Public School
 Carlisle, MA

A-2
 JOB NUMBER: 40208