
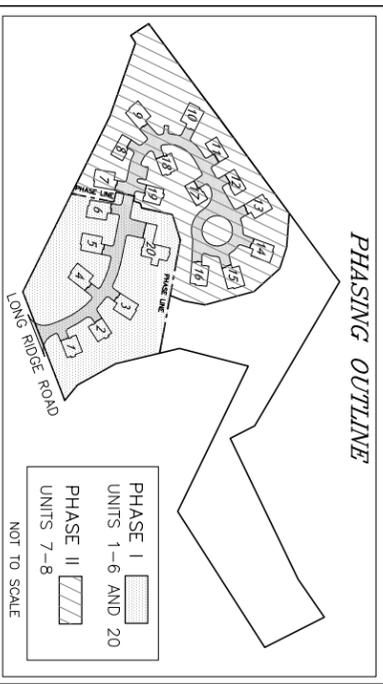
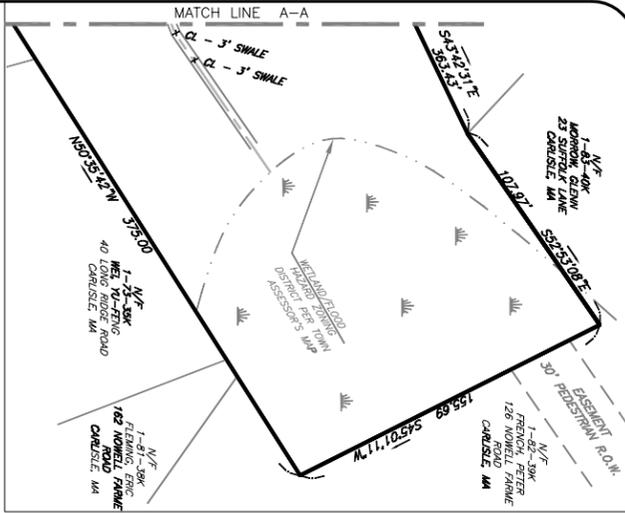


BEDROOM TABULATION		
# OF BEDROOMS	UNITS	UNIT STYLE
4	20	EXISTING DECK HOUSE
3	1, 2, 3, 4, 5, 6, 7, 9	CAJUNA
2	10, 13, 14, 15, 16, 18, 19	BRANDYWINE GOLD
	11, 12, & 17	BRANDYWINE CLASSIC

**NOTE:** WELL FOR UNITS 19&20 SHALL BE INSTALLED AND CONNECTED AS PART OF PHASE II. AT WHICH POINT EXISTING WELL SHALL BE DISCONTINUED FOR DOMESTIC USE

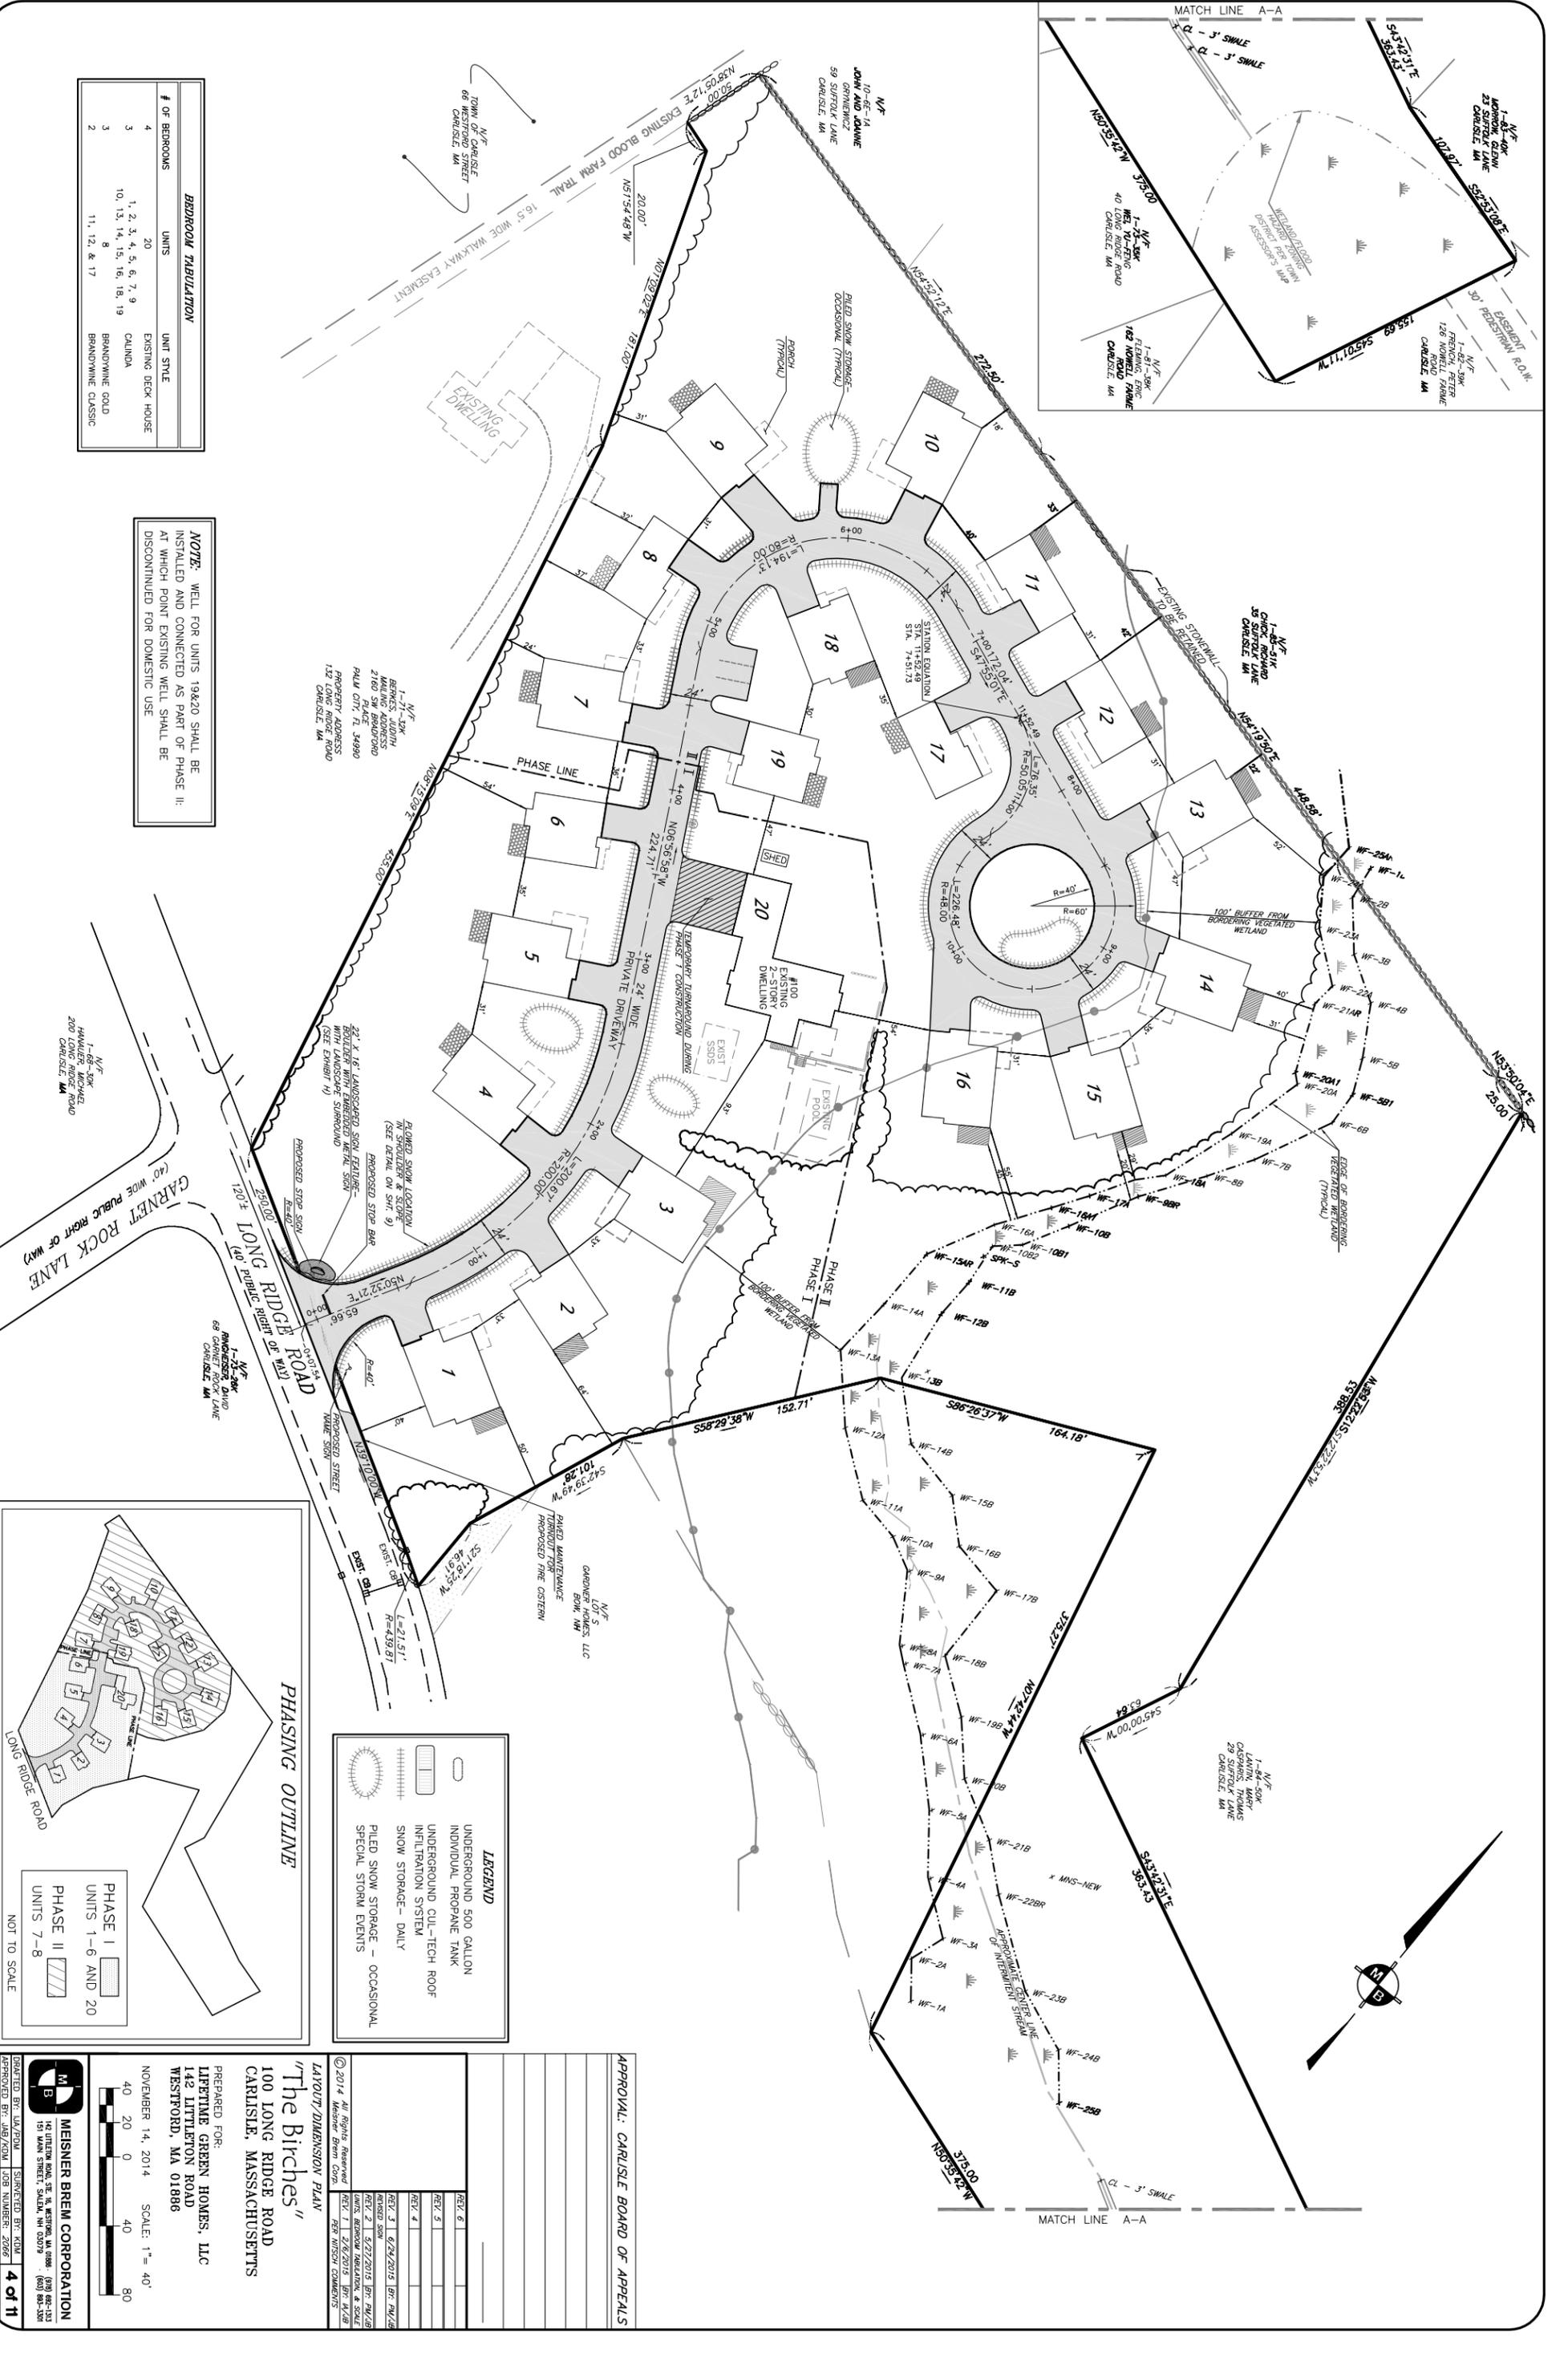

**LEGEND**

- UNDERGROUND 500 GALLON INDIVIDUAL PROPANE TANK
- UNDERGROUND CUL-TECH ROOF INFILTRATION SYSTEM
- SNOW STORAGE - DAILY
- PILED SNOW STORAGE - OCCASIONAL SPECIAL STORM EVENTS

**APPROVAL: CARLISLE BOARD OF APPEALS**

PREPARED FOR:  
LIFETIME GREEN HOMES, LLC  
142 LITTLETON ROAD  
WESTFORD, MA 01886

NOVEMBER 14, 2014 SCALE: 1" = 40'

MEISNER BREM CORPORATION  
151 MAIN STREET, SUITE 100  
WESTFORD, MA 01886  
(978) 892-1333  
(978) 892-3300  
FAX: (978) 892-3300

DATE: 11/12/2014  
DRAWN BY: JMB/JDM  
CHECKED BY: JMB/JDM  
SCALE: 1" = 40'

4 of 11

**LAYOUT DIMENSION PLAN**

© 2014 All Rights Reserved  
Meisner Brem Corp.

REV. 6		
REV. 5		
REV. 4		
REV. 3	02/24/2015	BR: NVA/AB
REV. 2	02/27/2015	BR: NVA/AB
REV. 1	02/27/2015	BR: NVA/AB

UNITS, BEDROOM TABULATION & SCALE  
REV. 11/27/2015 BR: NVA/AB  
REV. 11/27/2015 BR: NVA/AB